


Lewis Tomasek Architects


J.C.T.O.P. - O.A.S.A.S.

19 JOHNSON PARK, UTICA, NY 13501

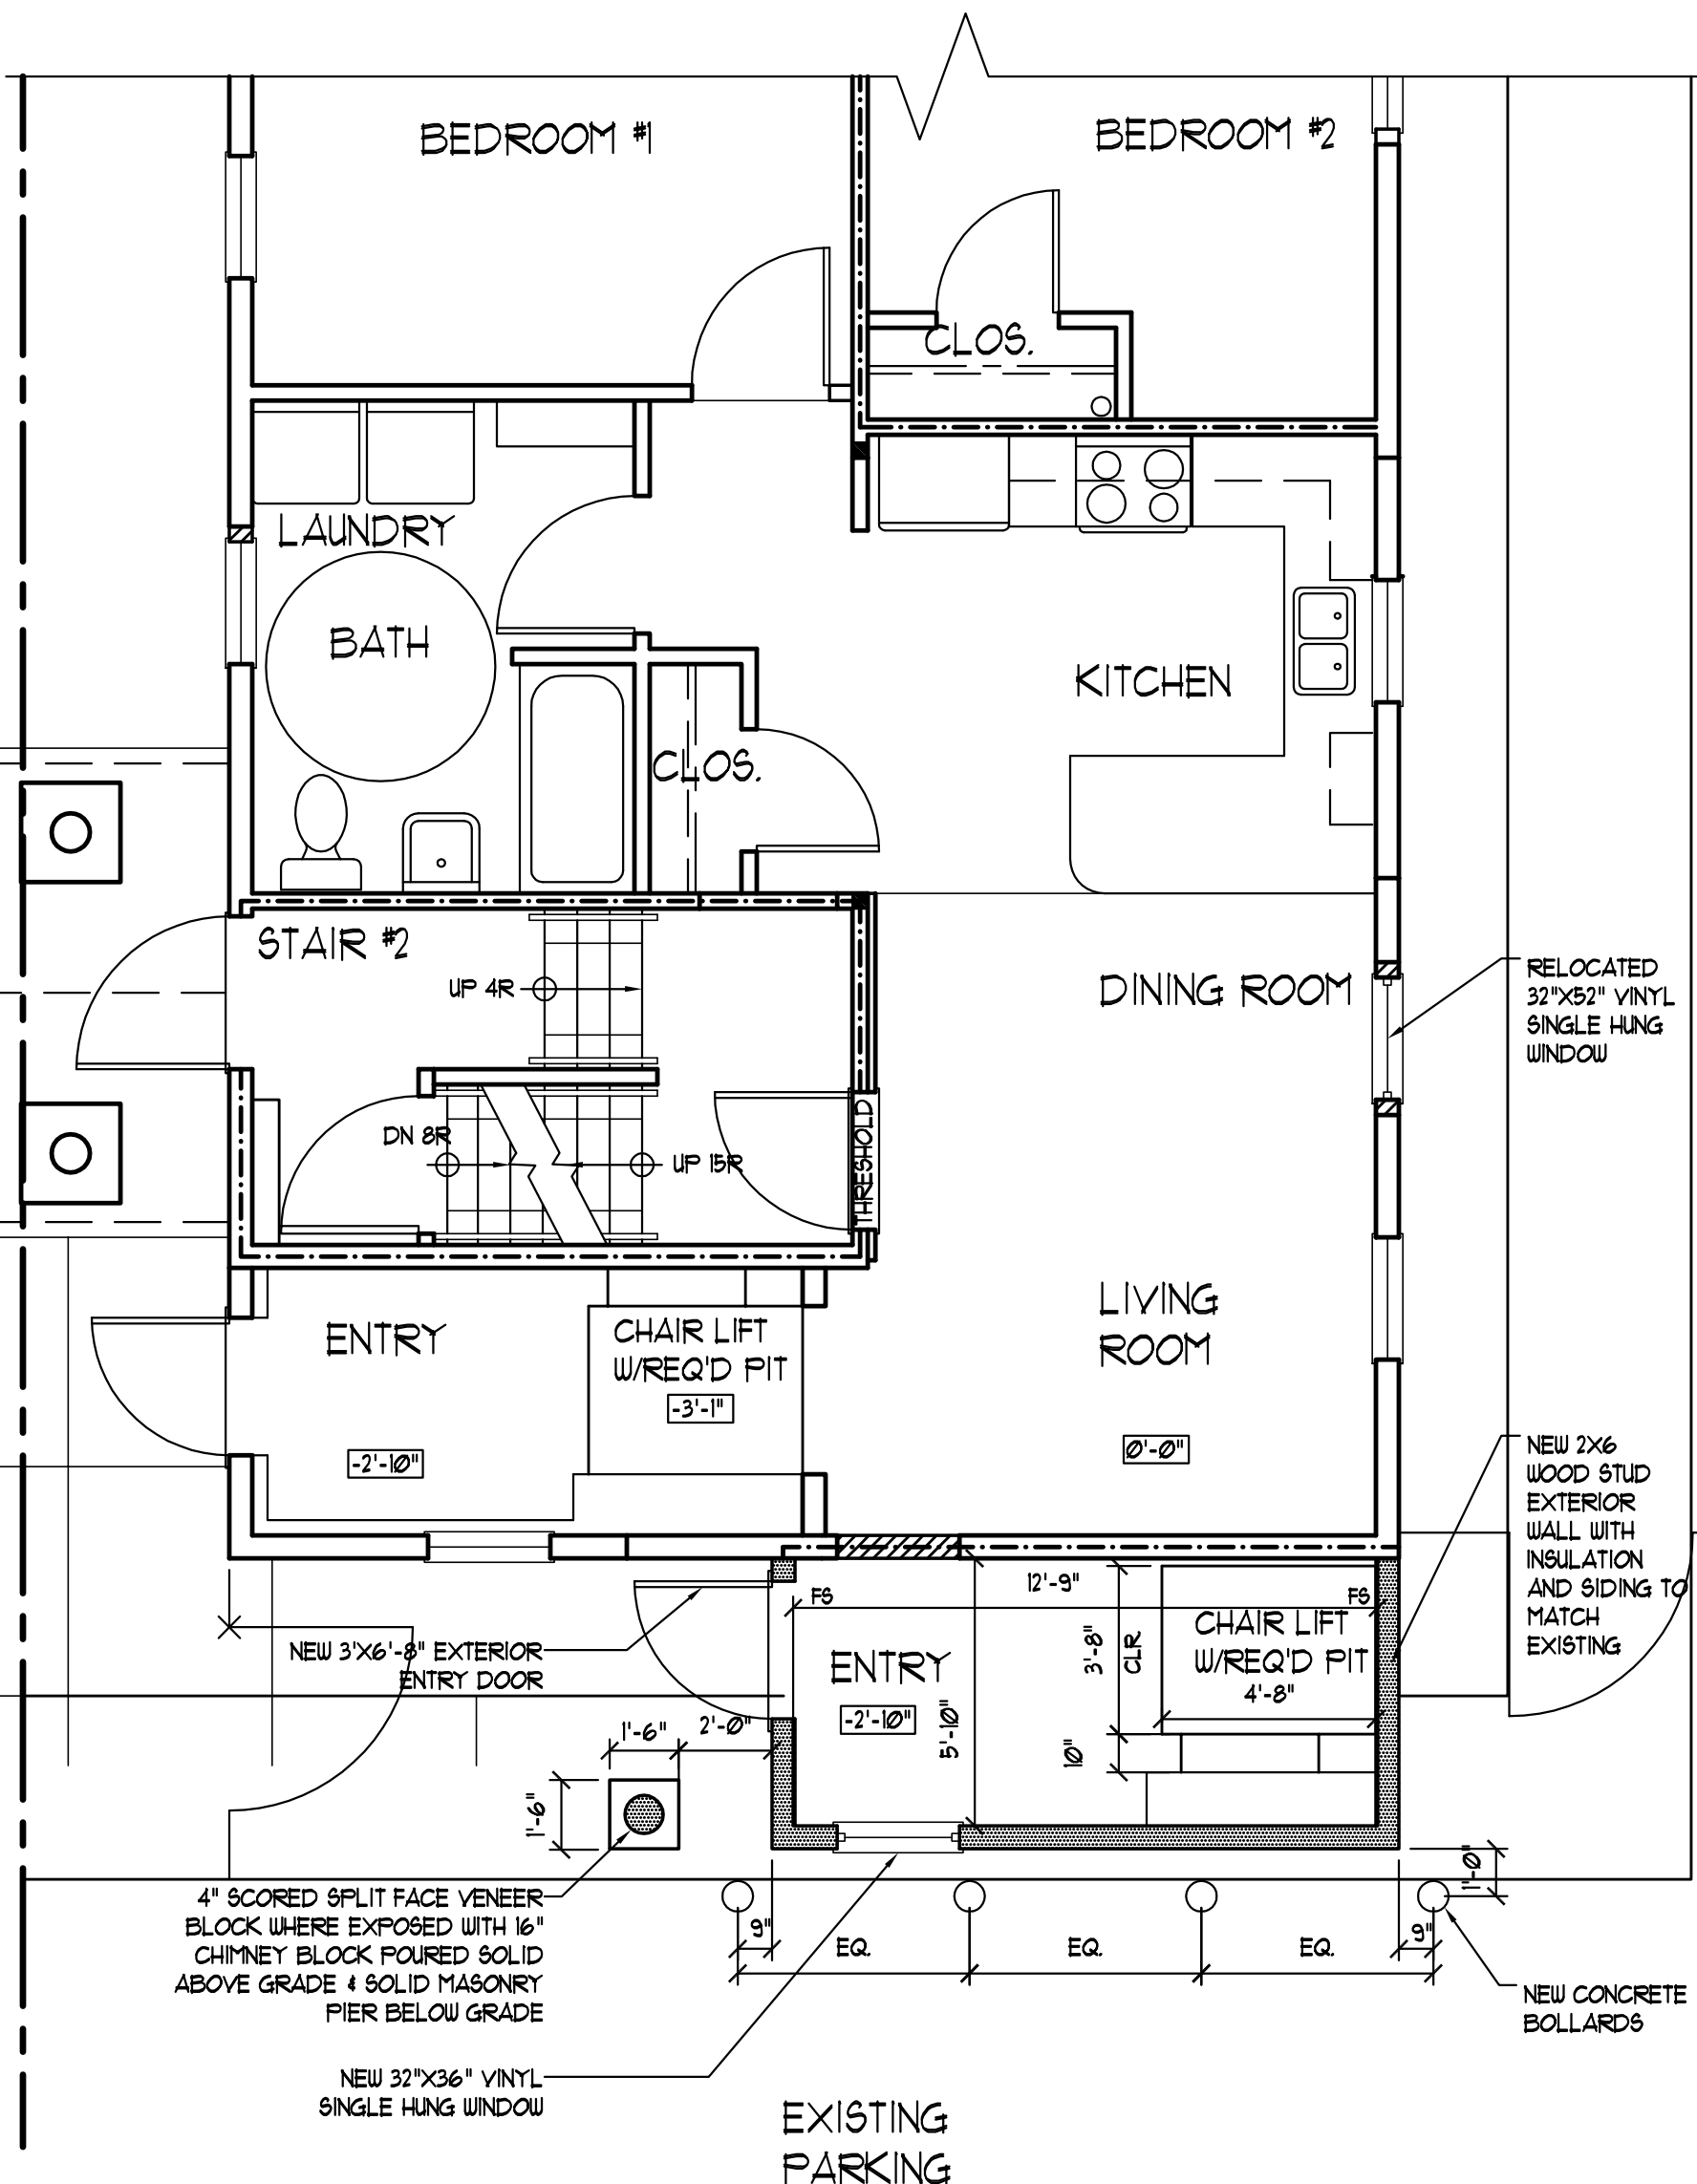

PROPOSED FIRST FLOOR PLAN

SCALE: 1/4" = 1'-0"

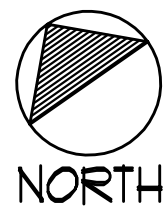

revision	10/08/10
revision	
date	CES
drawn by	CLT
checked by	CLT
approved by	CLT
scale	1/4" = 1'-0"
project number	1215

PROPOSED
FIRST FLOOR
PLAN

sheet number
6D-2
sheet 1 of 4