


Lewis Tomasek Architects

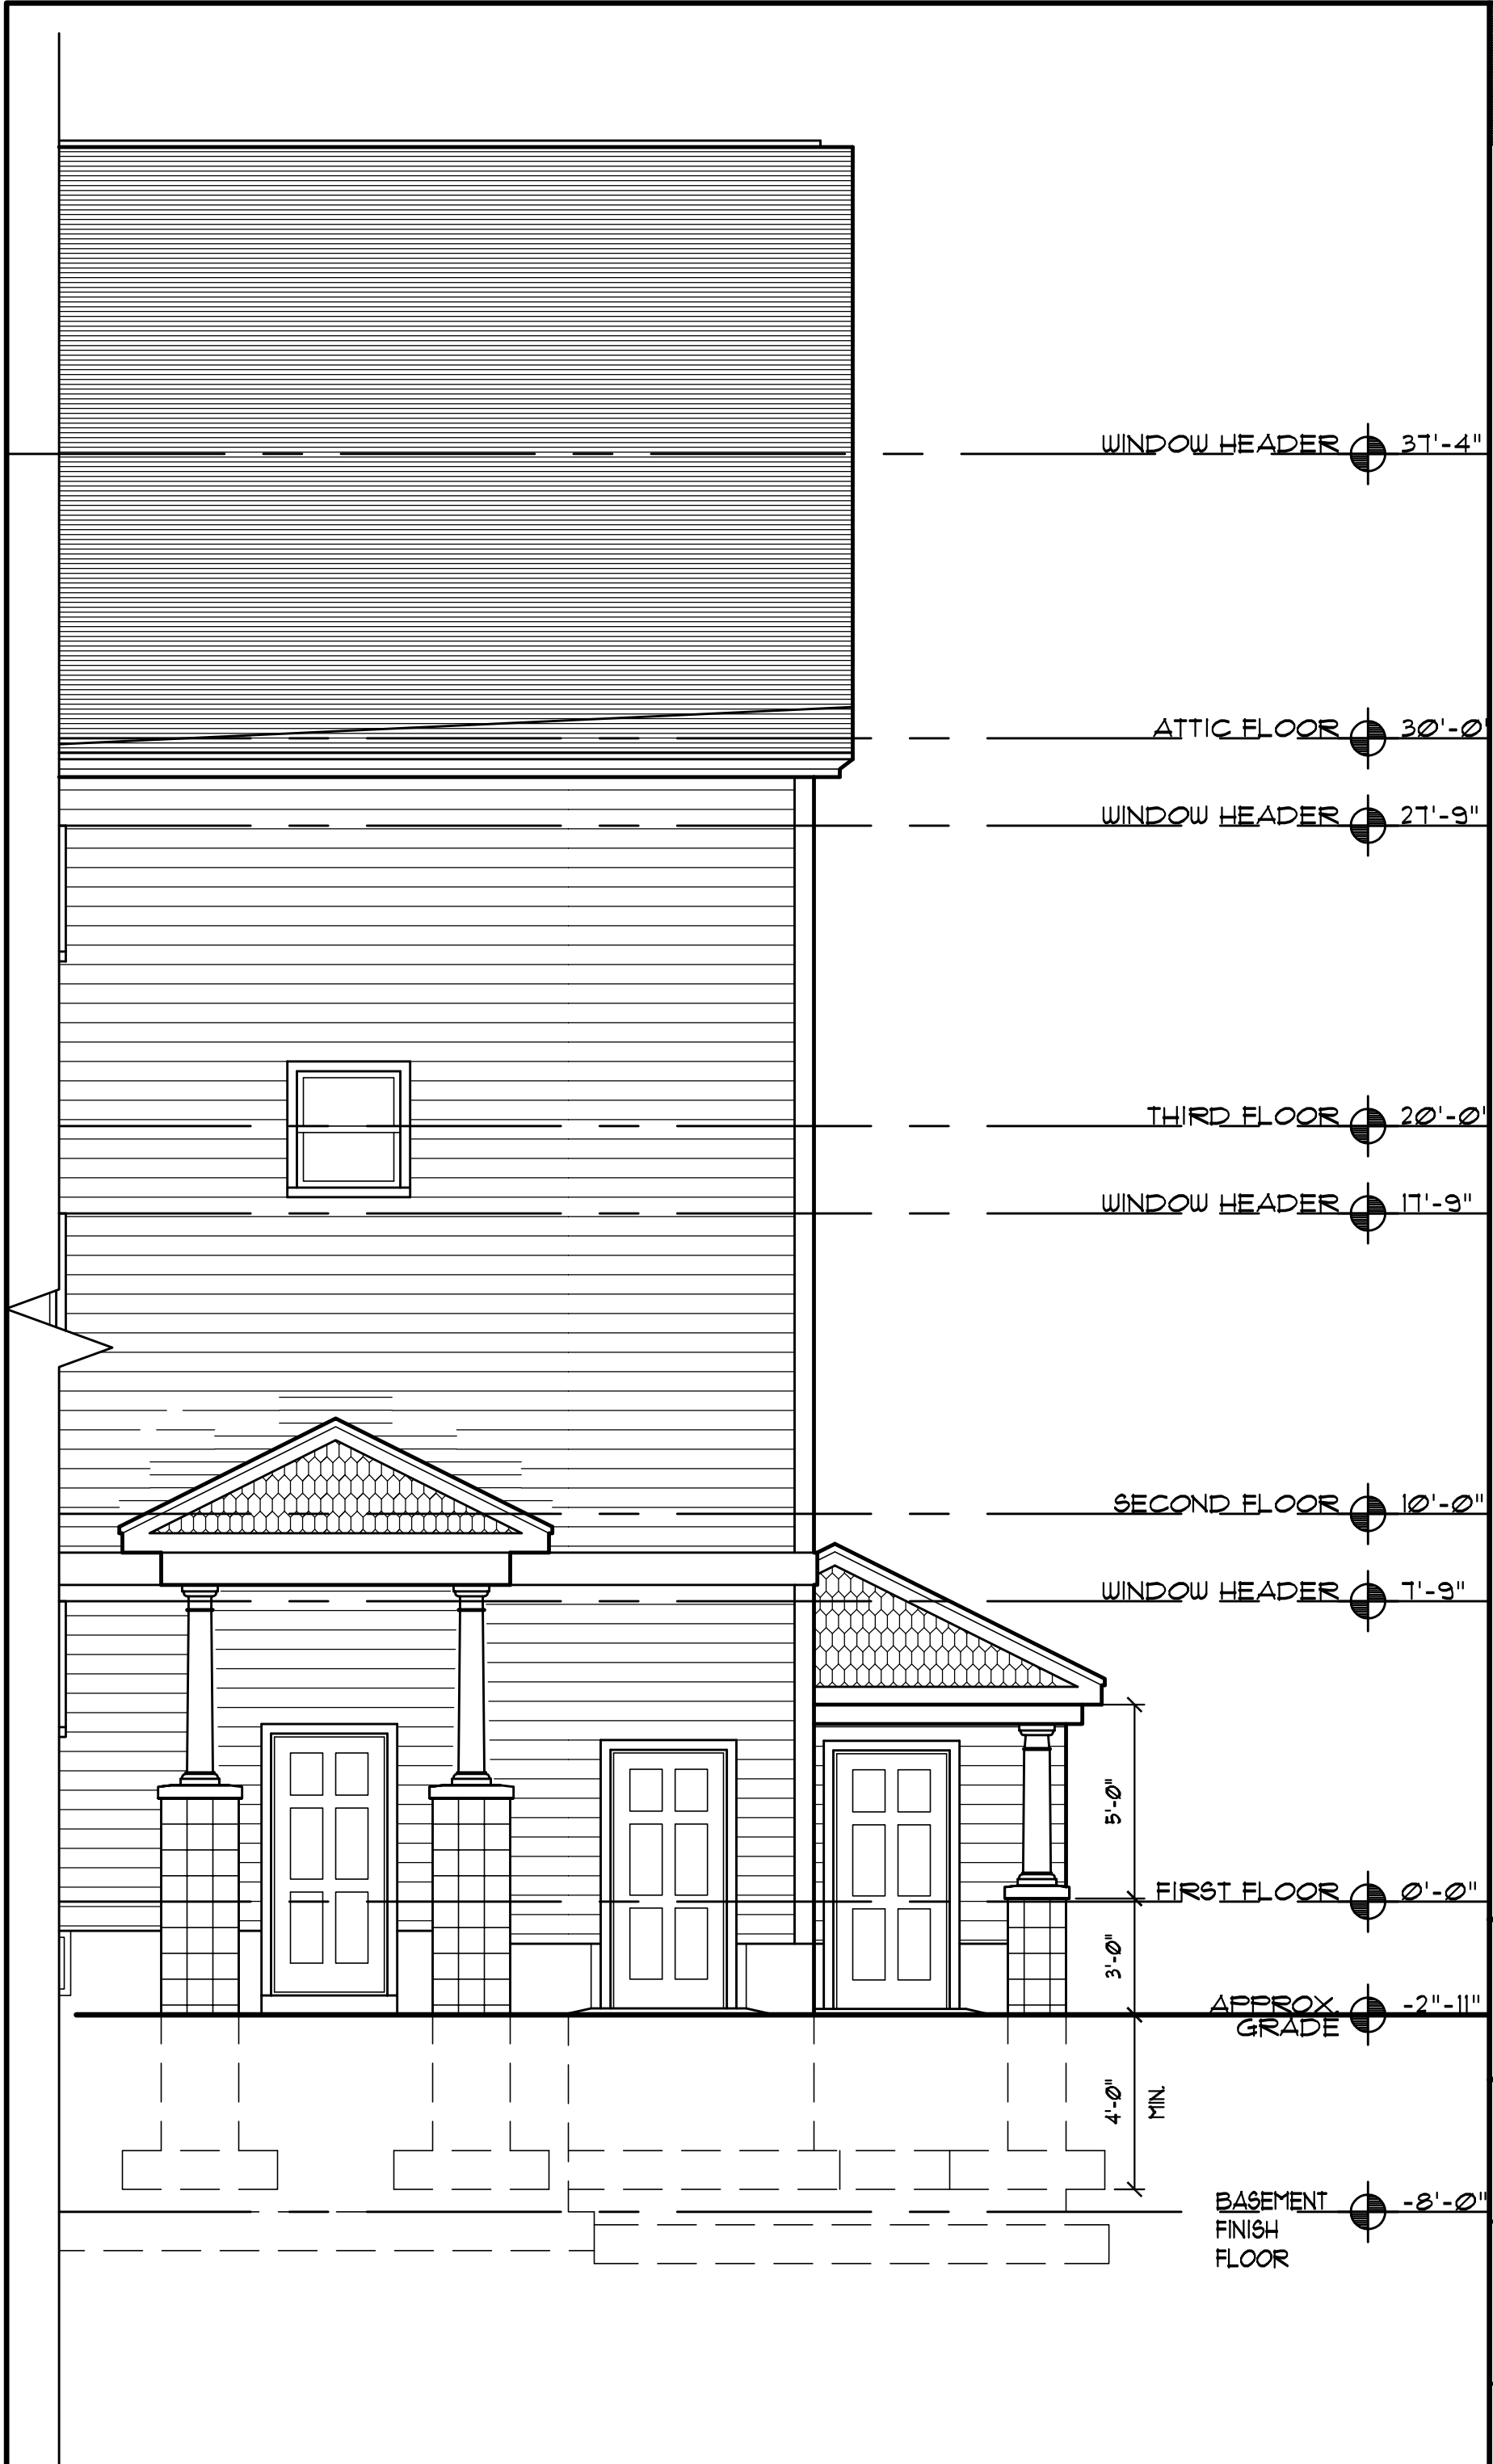

J.C.T.O.D. - O.A.S.A.S.

19 JOHNSON PARK, UTICA, NY 13501

revision	1	date	10/08/10	drawn by	CES	checked by	CLT	approved by	CLT	scale	1/4" = 1'-0"	project number	1215
----------	---	------	----------	----------	-----	------------	-----	-------------	-----	-------	--------------	----------------	------

PROPOSED EAST ELEVATION

sheet number 6D-3 SHEET 3 OF 4